


- CIRCULATION
- CITY HALL
- CITY HALL OPEN OFFICE
- LIBRARY
- LIBRARY STACKS
- POLICE
- PUBLIC MEETING ROOM
- RESTROOMS

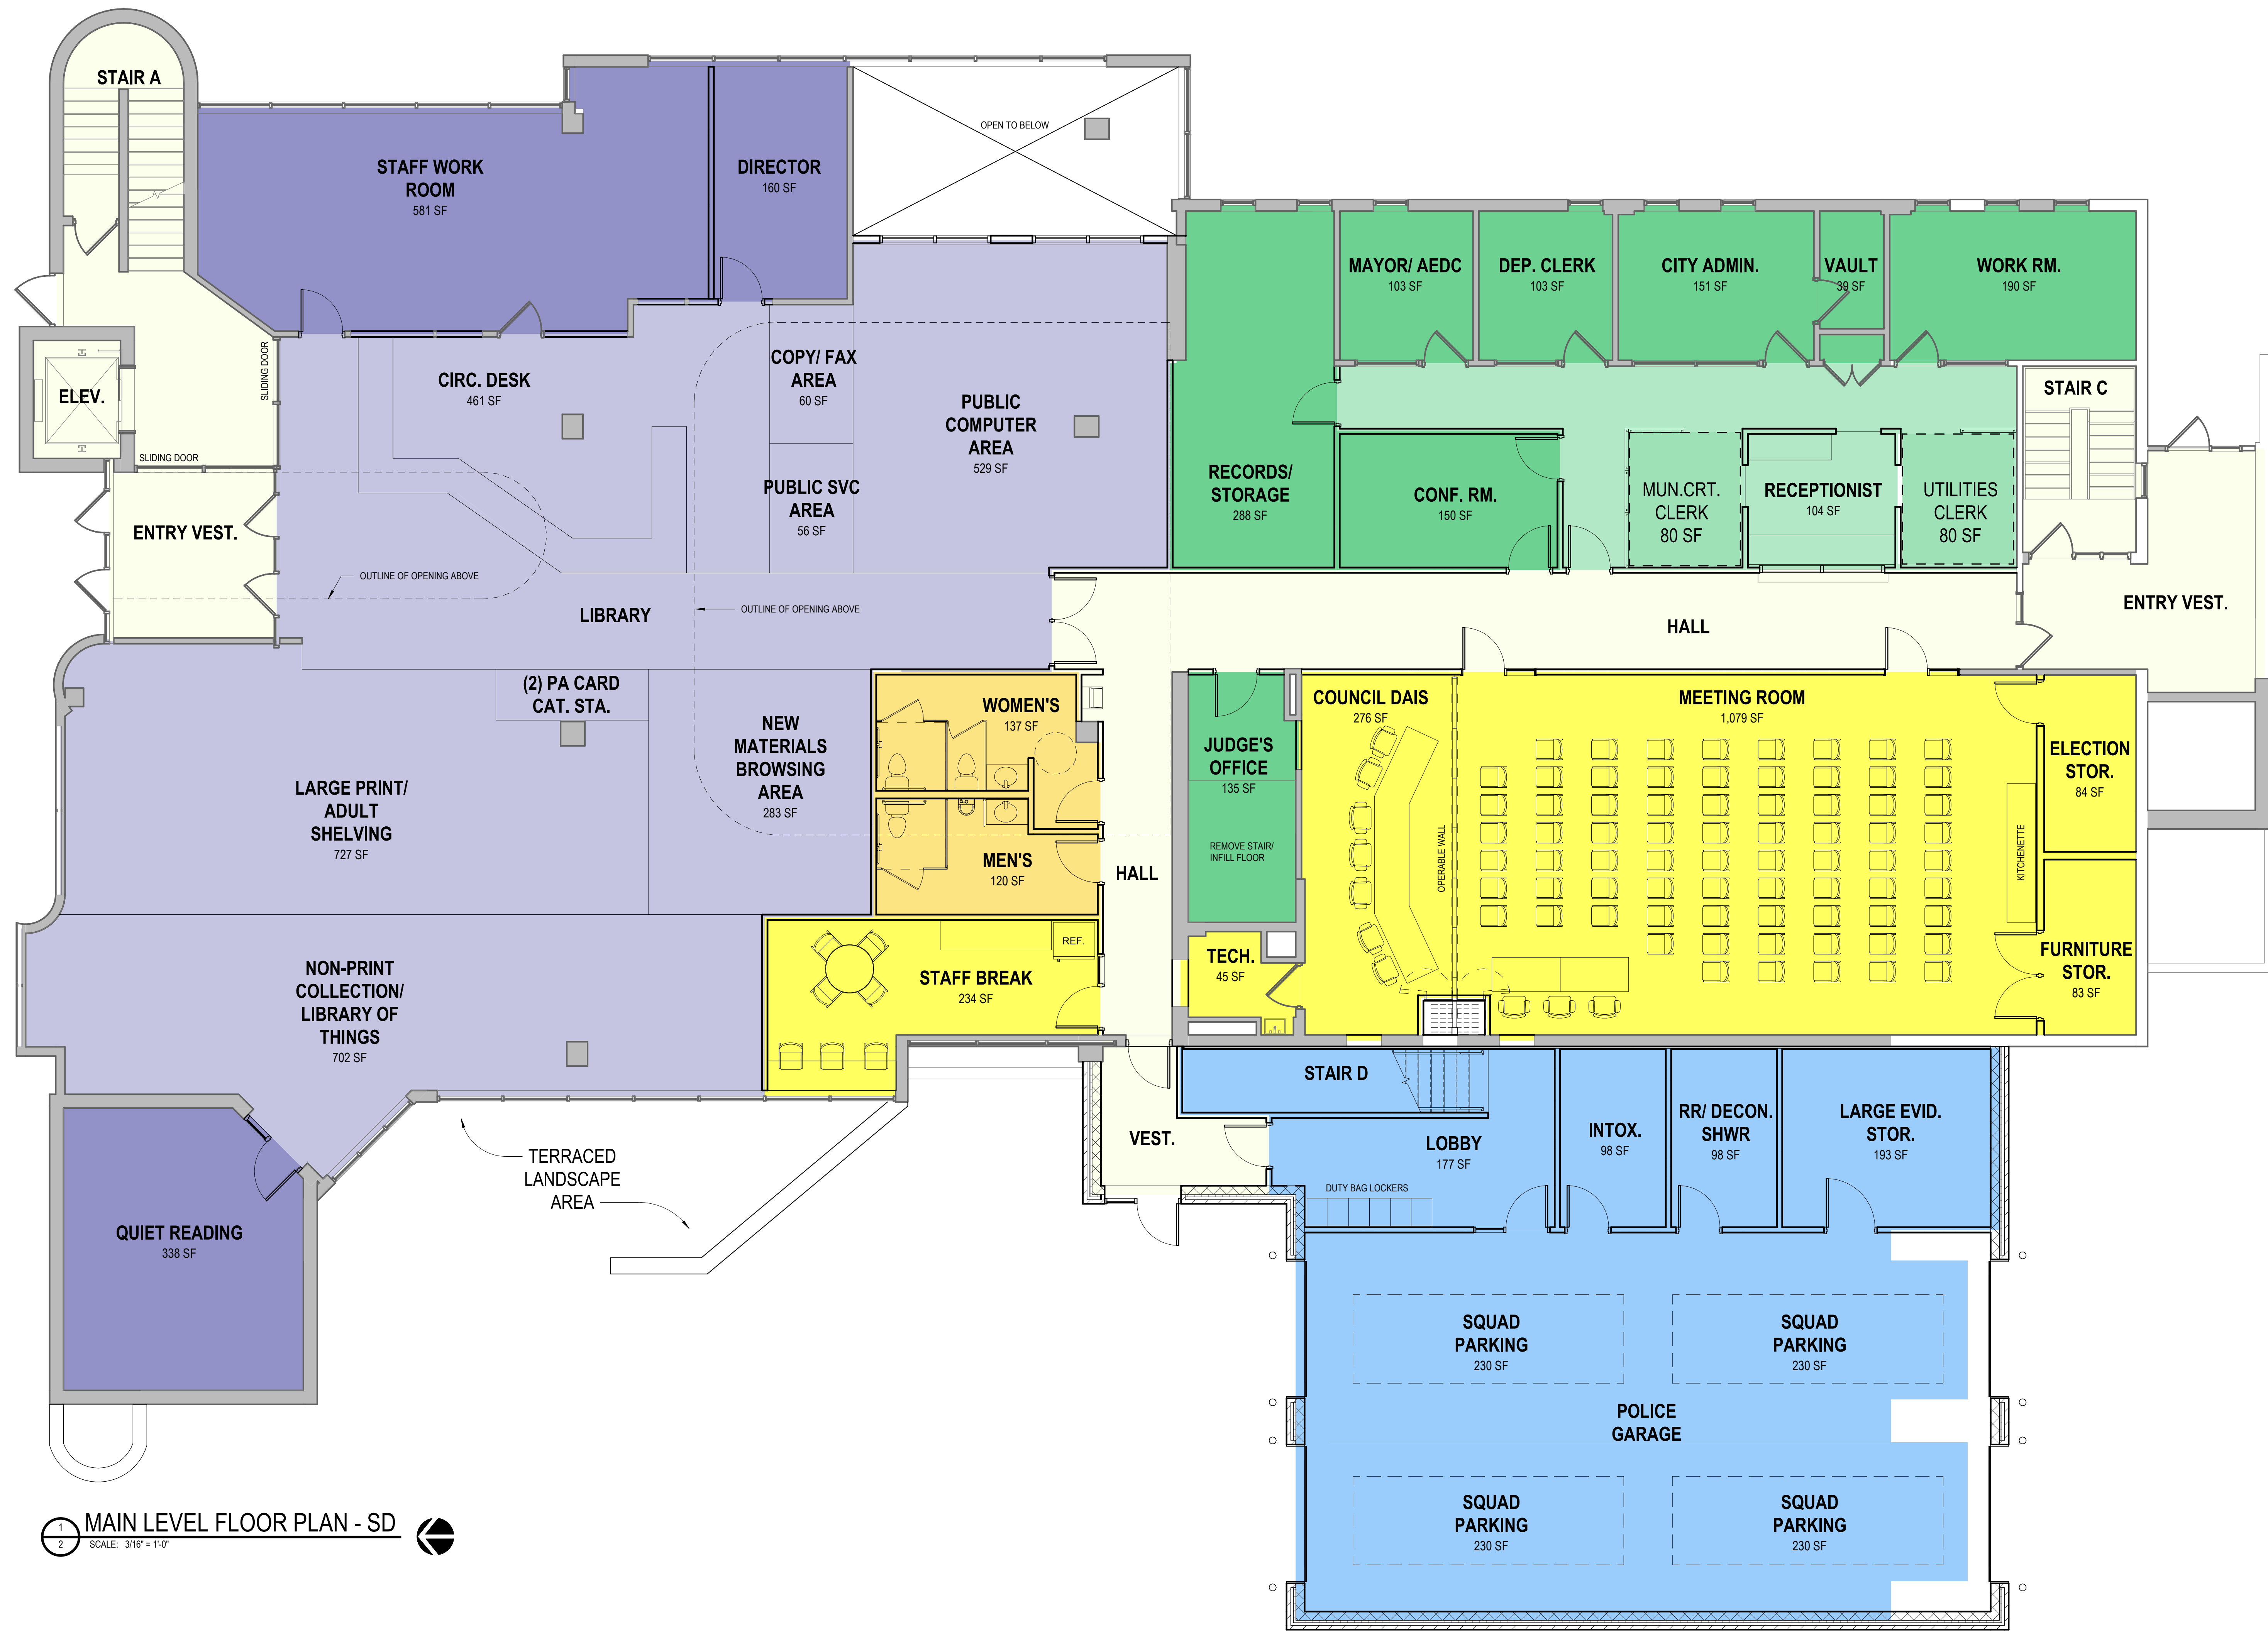

1 MAIN LEVEL FLOOR PLAN - SD  
 2 SCALE: 3/16" = 1'-0"

